



LIBRARY HALL, L.L.C.
704 GRAND STREET
JERSEY CITY, NJ

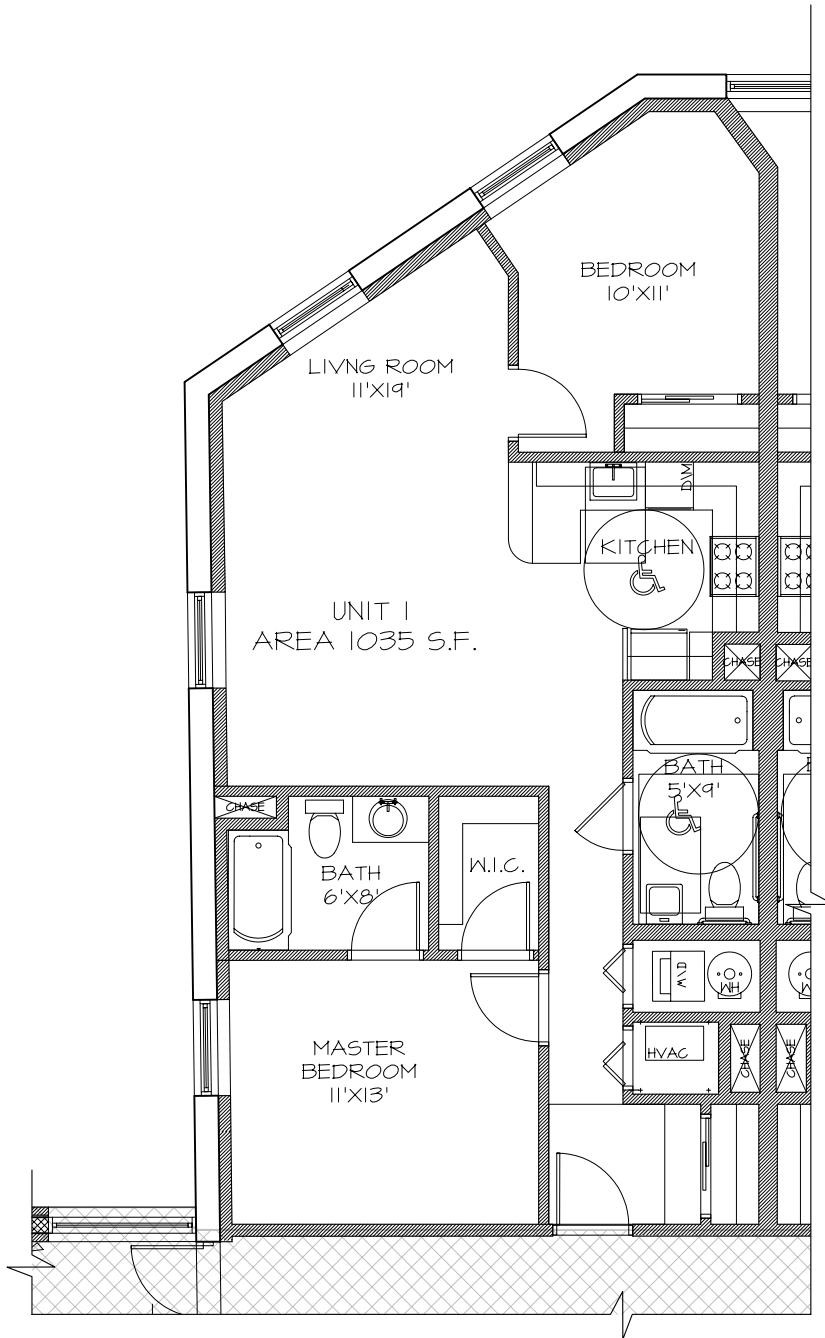


UNIT 1
SCALE: 1/8" = 1'-0"

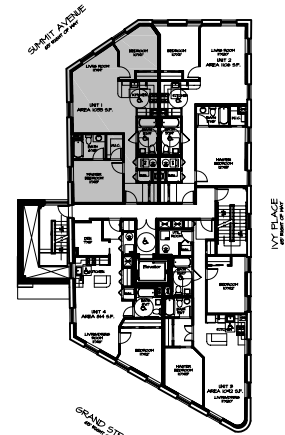

KEY PLAN
SCALE: N.T.S.



DIMENSIONS, AREA CALCULATIONS, AND EXACT CONFIGURATIONS MAY DIFFER SLIGHTLY DUE TO FIELD VARIATIONS. PURCHASERS SHOULD VERIFY CONFORMITY BETWEEN REPRESENTED UNIT AND ACTUAL UNIT.

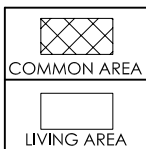

2ND FLOOR
UNIT 1
AREA 1035 S.F.

704 GRAND STREET, JERSEY CITY, NJ

Minervini - Vandermark
Architectures

~ 401 Jefferson Street, Hoboken NJ 07030 ~ Ph. 201.386.0637 Fax. 201.386.0628 ~

PROJECT # : 04-430
DRAWN BY : TP
DATE : 3/23/06

FRANK J. MINERVINI, AIA
N.J. LICENSE NO. 12576