



LIBRARY HALL, L.L.C.
704 GRAND STREET
JERSEY CITY, NJ

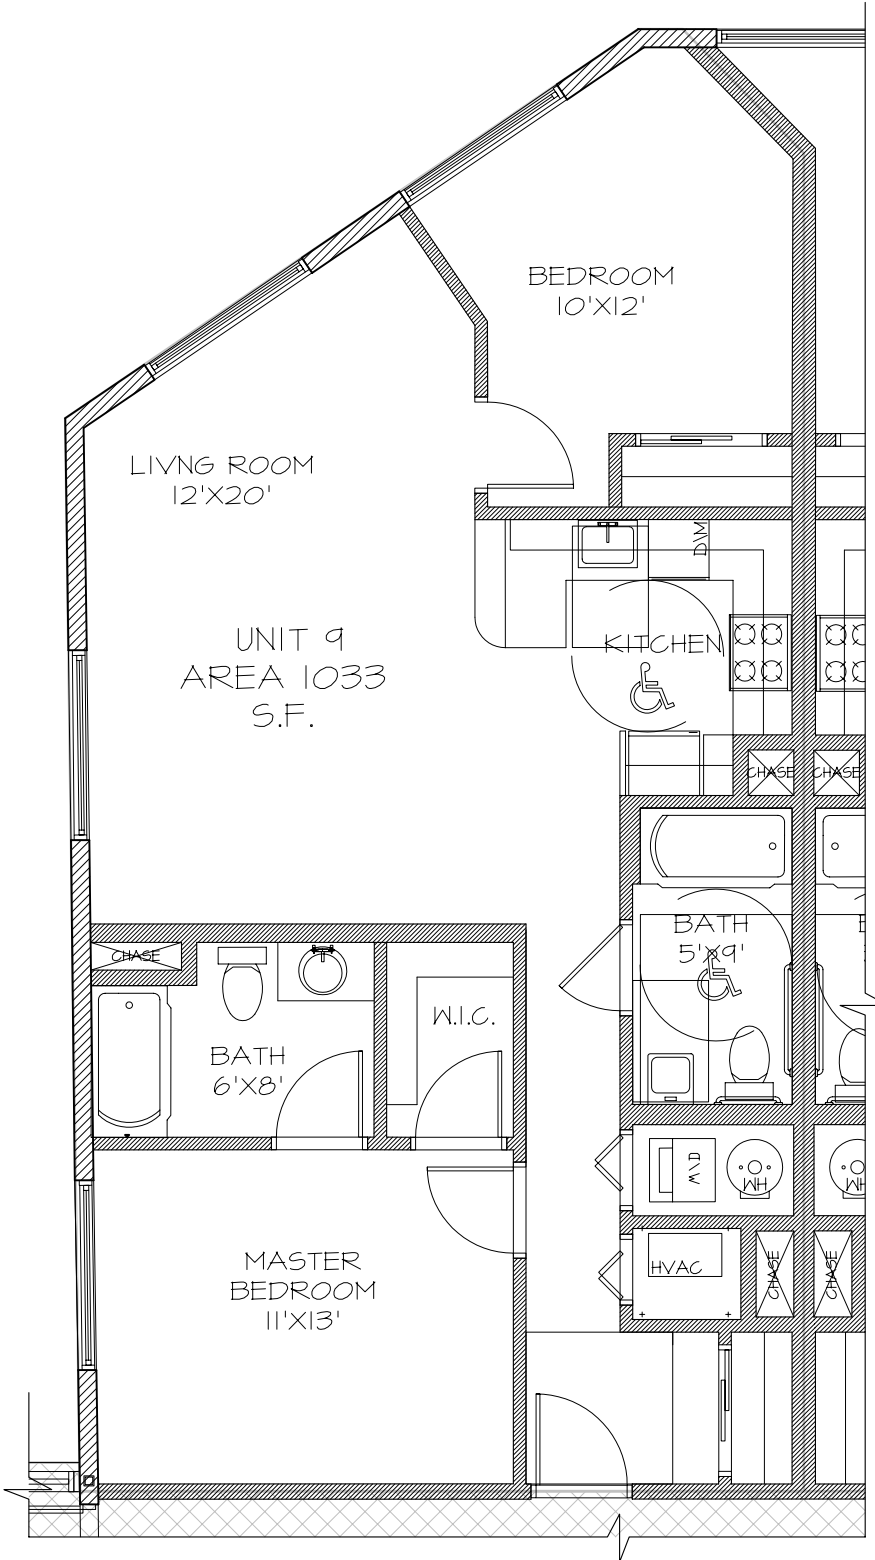


UNIT 9
SCALE: 1/8" = 1'-0"

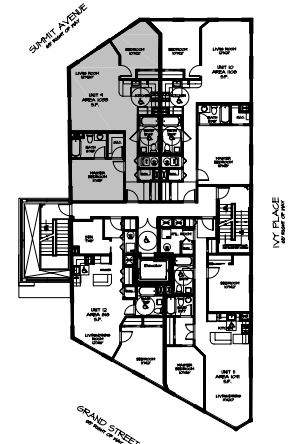

KEY PLAN
SCALE: N.T.S.



DIMENSIONS, AREA CALCULATIONS, AND EXACT CONFIGURATIONS MAY DIFFER SLIGHTLY DUE TO FIELD VARIATIONS. PURCHASERS SHOULD VERIFY CONFORMITY BETWEEN REPRESENTED UNIT AND ACTUAL UNIT.

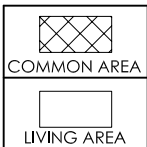

| |
|----------------|
| 5TH FLOOR |
| UNIT 9 |
| AREA 1033 S.F. |

704 GRAND STREET, JERSEY CITY, NJ

Minervini - Vandermark
Architecture

~ 401 Jefferson Street, Hoboken NJ 07030 ~ Ph. 201.386.0637 Fax. 201.386.0628 ~

| |
|--------------------|
| PROJECT # : 04-430 |
| DRAWN BY : TP |
| DATE : 3/23/06 |

FRANK J. MINERVINI AIA
N.J. LICENSE NO. 12576